
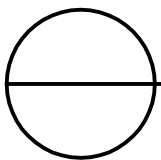


SLAB @ PEDESTRIAN DOOR OPENING

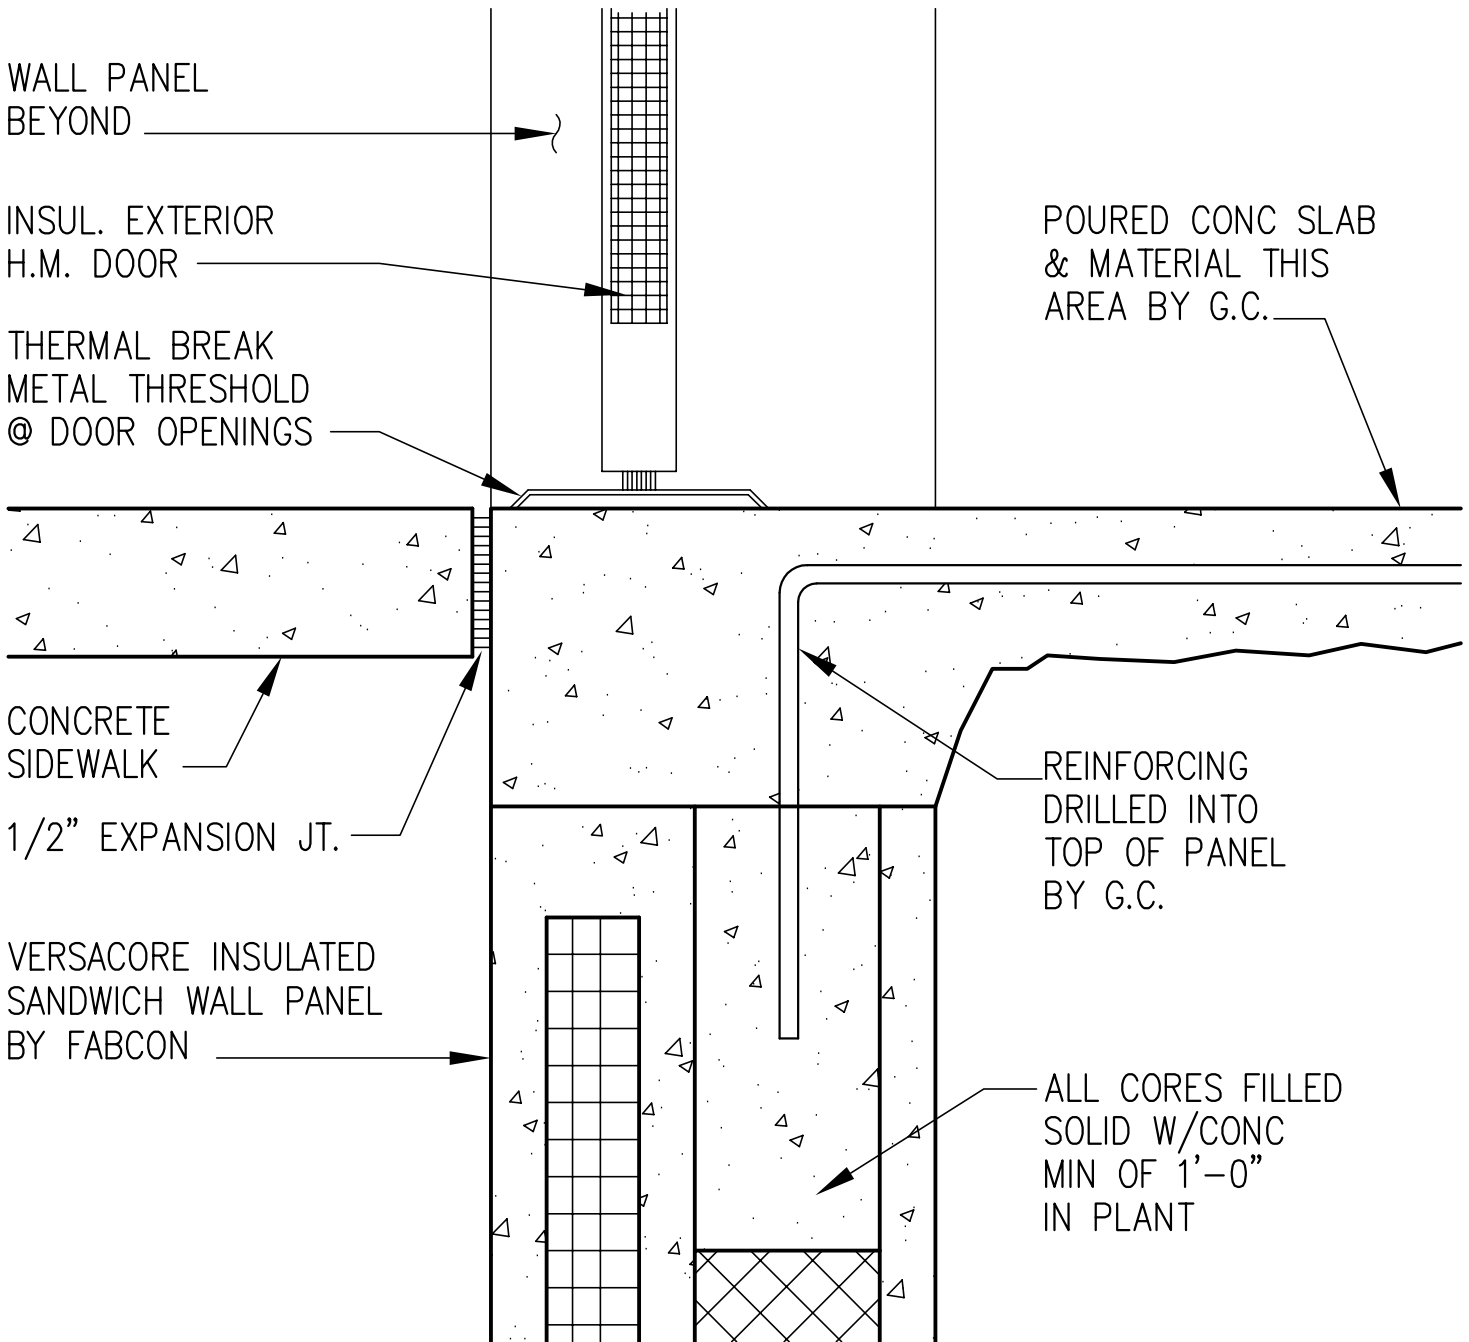

DETAIL

1 1/2" = 1'-0"