


# SLAB @ PEDESTRIAN DOOR OPENING

WALL PANEL  
BEYOND

INSUL. EXTERIOR  
H.M. DOOR

THERMAL BREAK  
METAL THRESHOLD  
@ DOOR OPENINGS

POURED CONC SLAB  
& MATERIAL THIS  
AREA BY G.C.

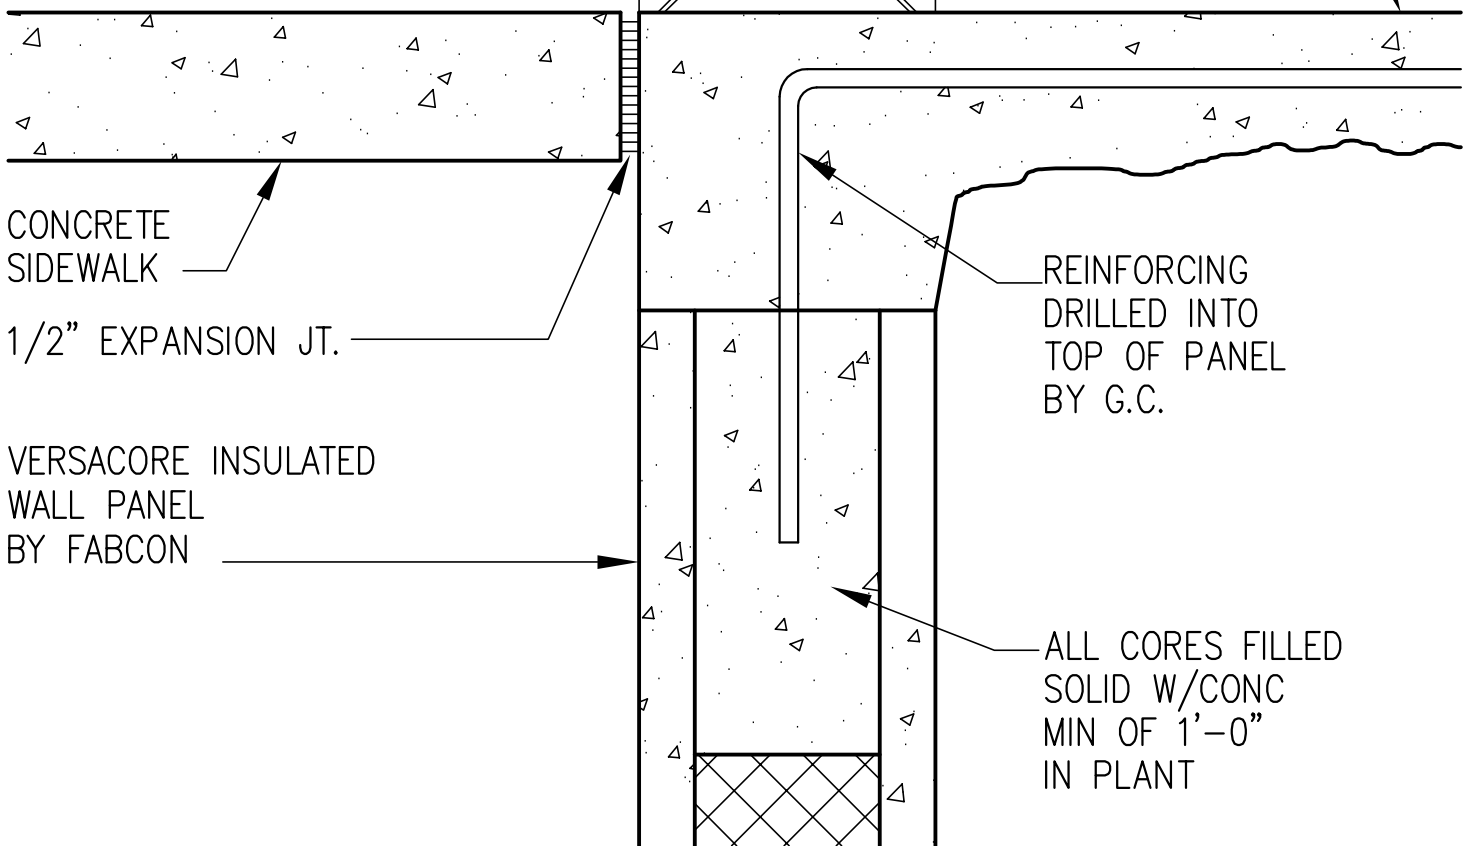


CONCRETE  
SIDEWALK

1/2" EXPANSION JT.

VERSACORE INSULATED  
WALL PANEL  
BY FABCON

REINFORCING  
DRILLED INTO  
TOP OF PANEL  
BY G.C.

ALL CORES FILLED  
SOLID W/CONC  
MIN OF 1'-0"  
IN PLANT

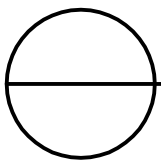

DETAIL

1 1/2" = 1'-0"