
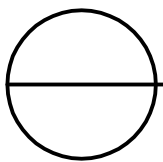


TYPICAL 90° MITER CORNER

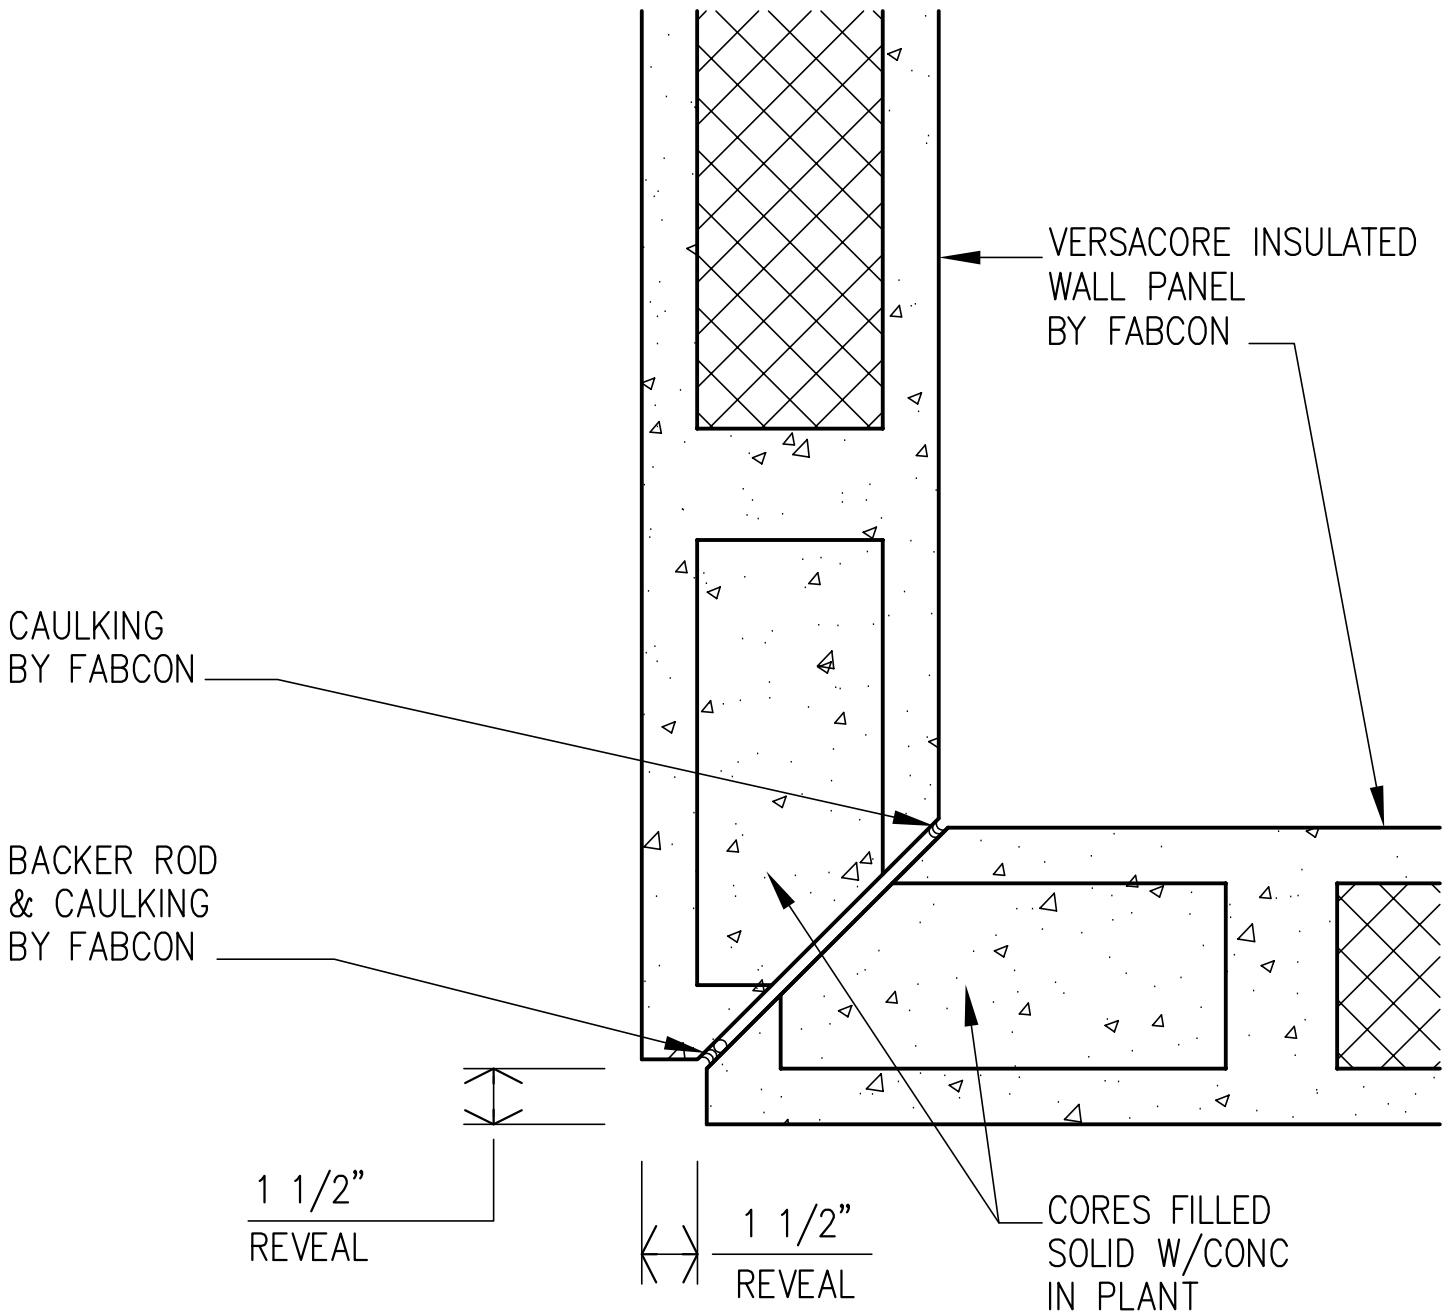

DETAIL

1 1/2" = 1'-0"