


JOIST GIRDER W/WEB END PLATE SECTION

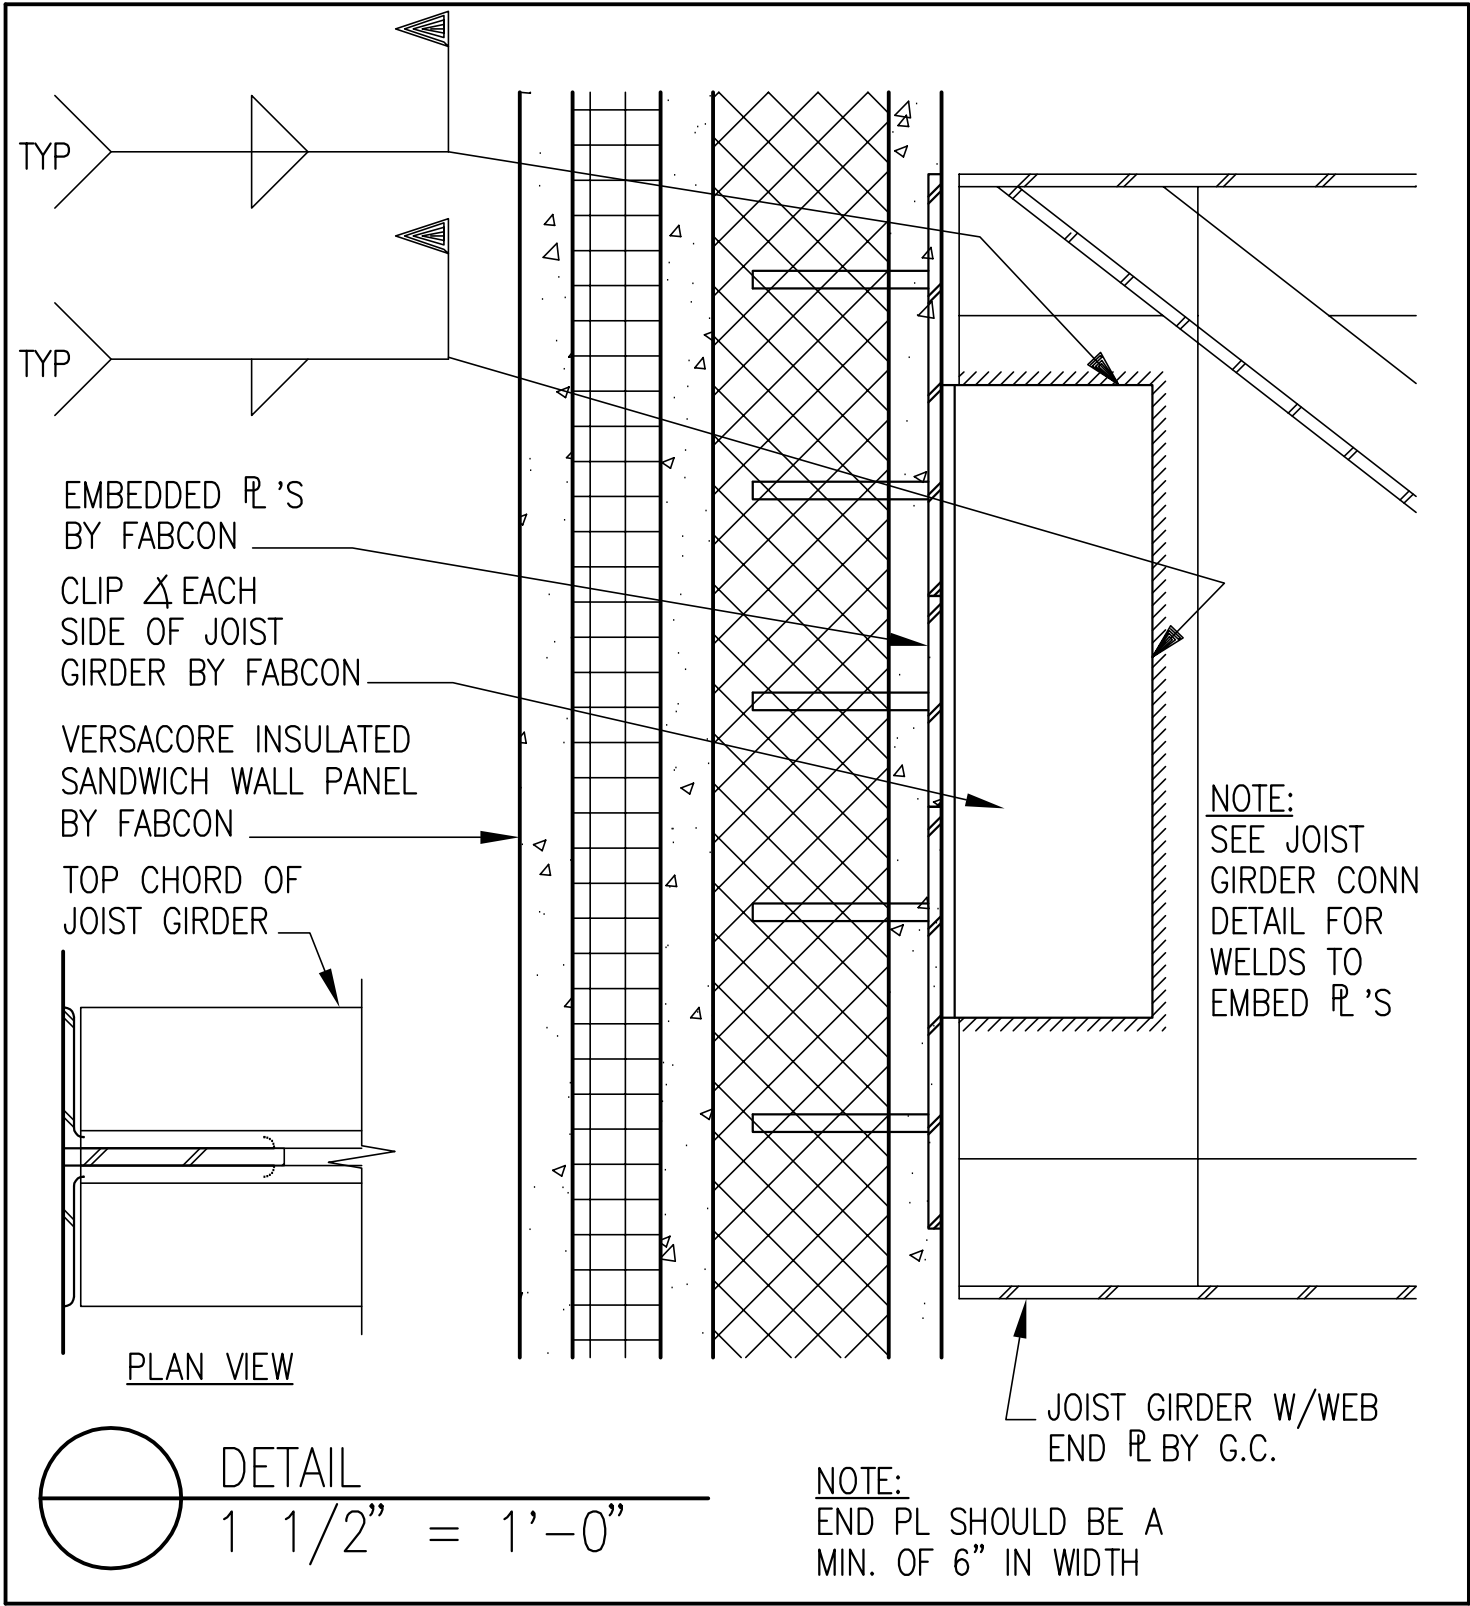

JSTSECTB