
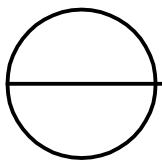


TYPICAL PANEL JOINT

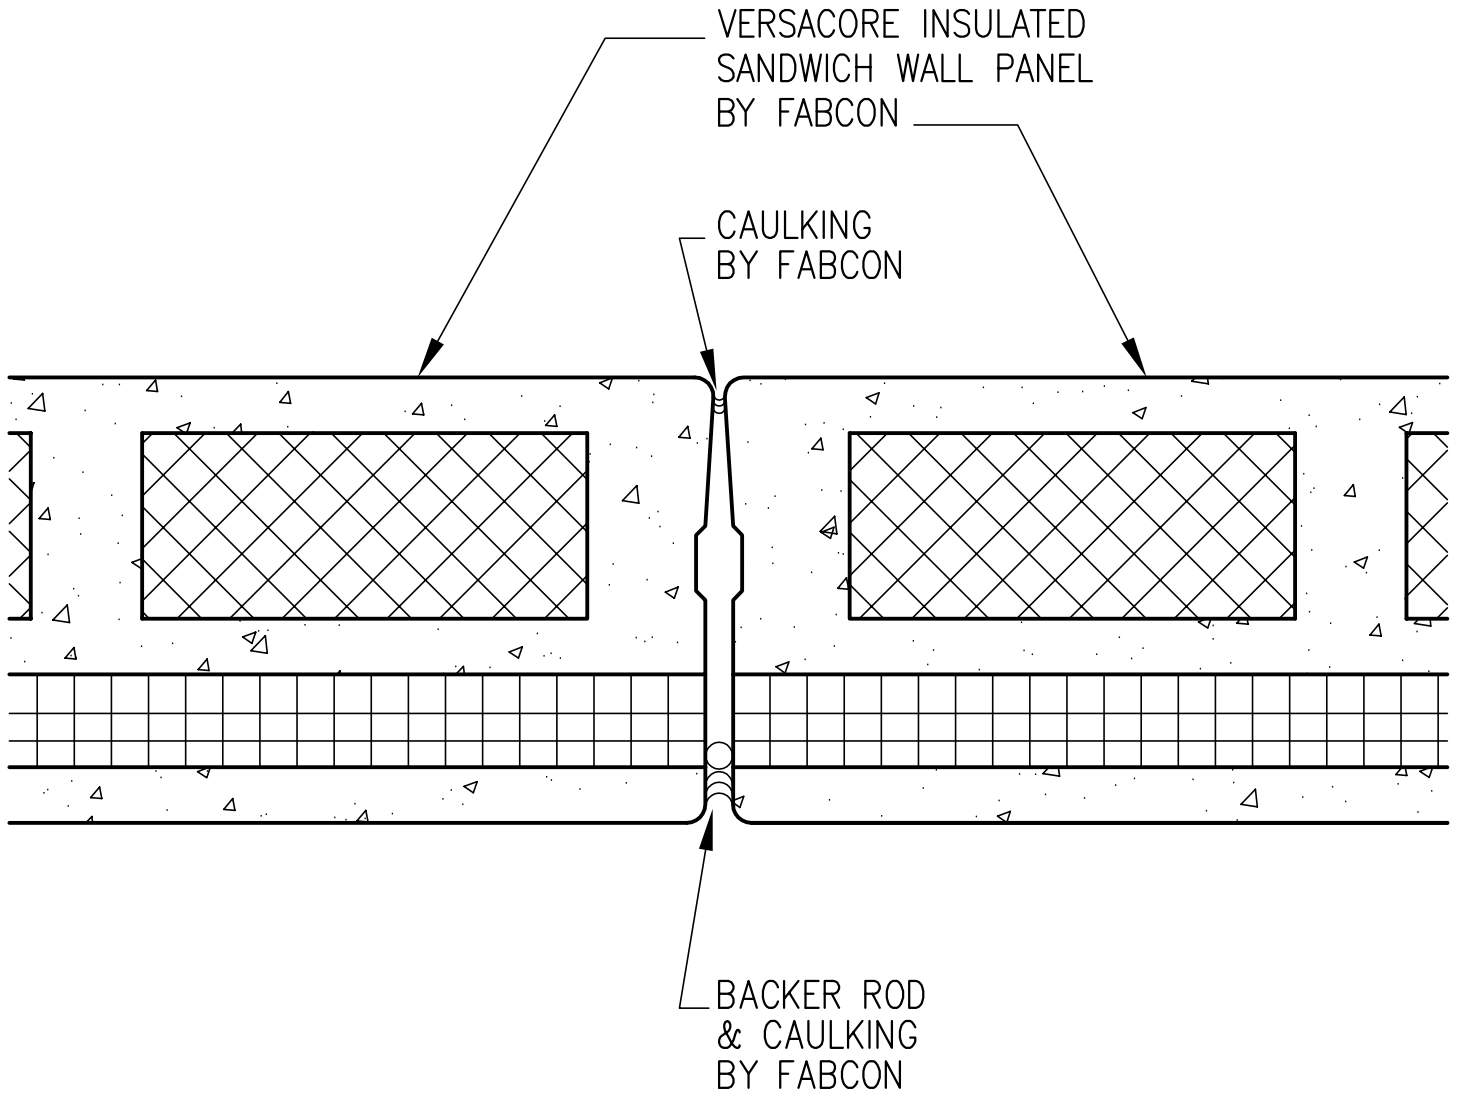

DETAIL

$1 \frac{1}{2}'' = 1'-0''$

JOINTB