
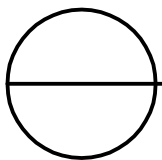


# TYPICAL PANEL JOINT

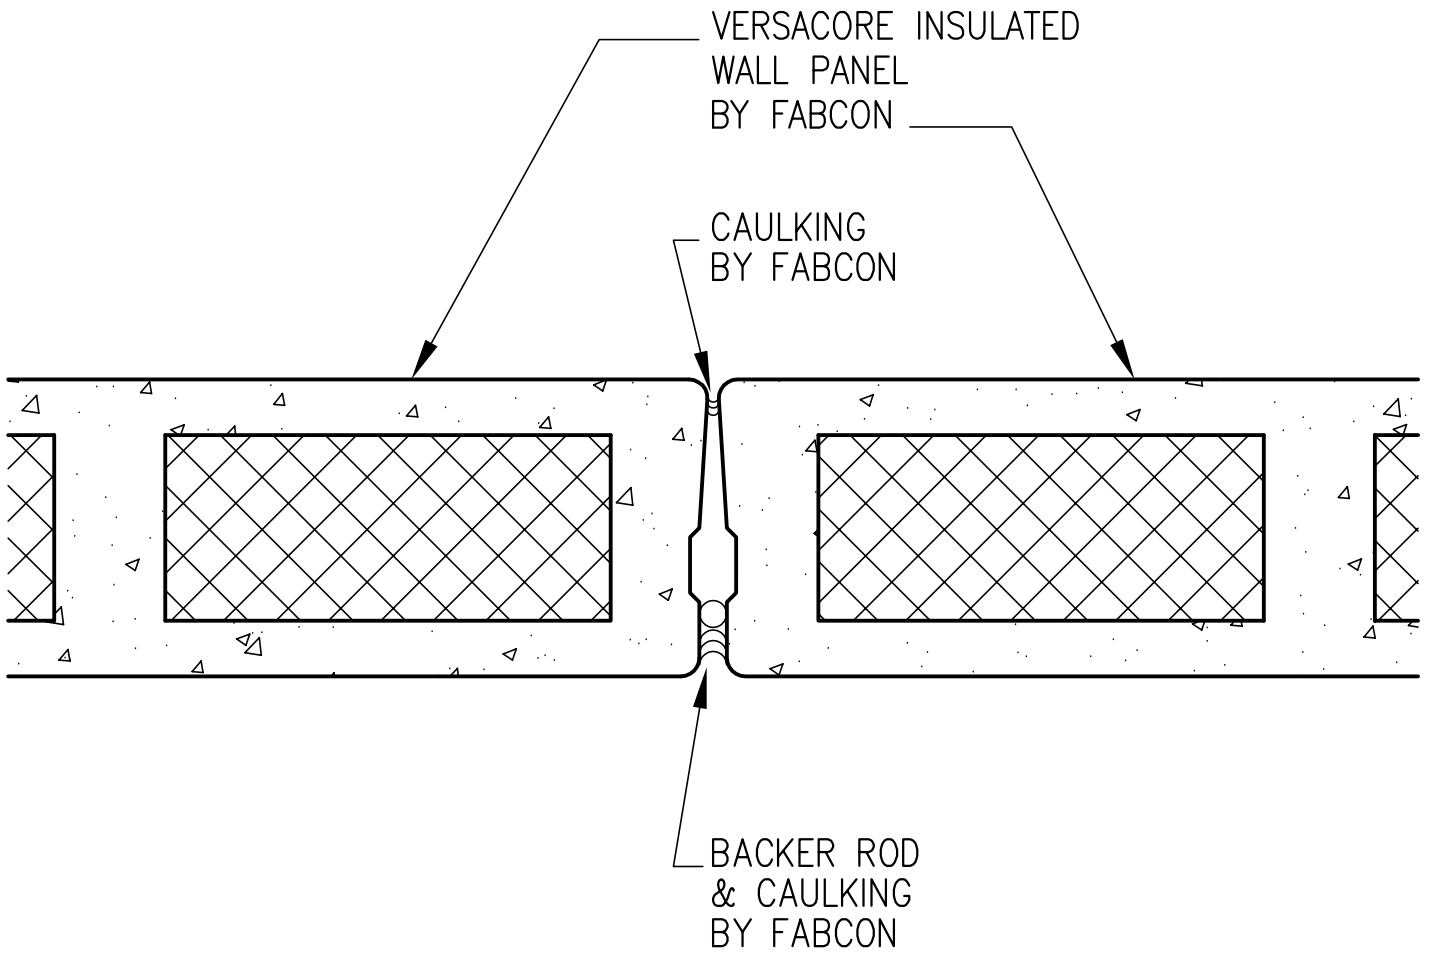

DETAIL

1 1/2" = 1'-0"